


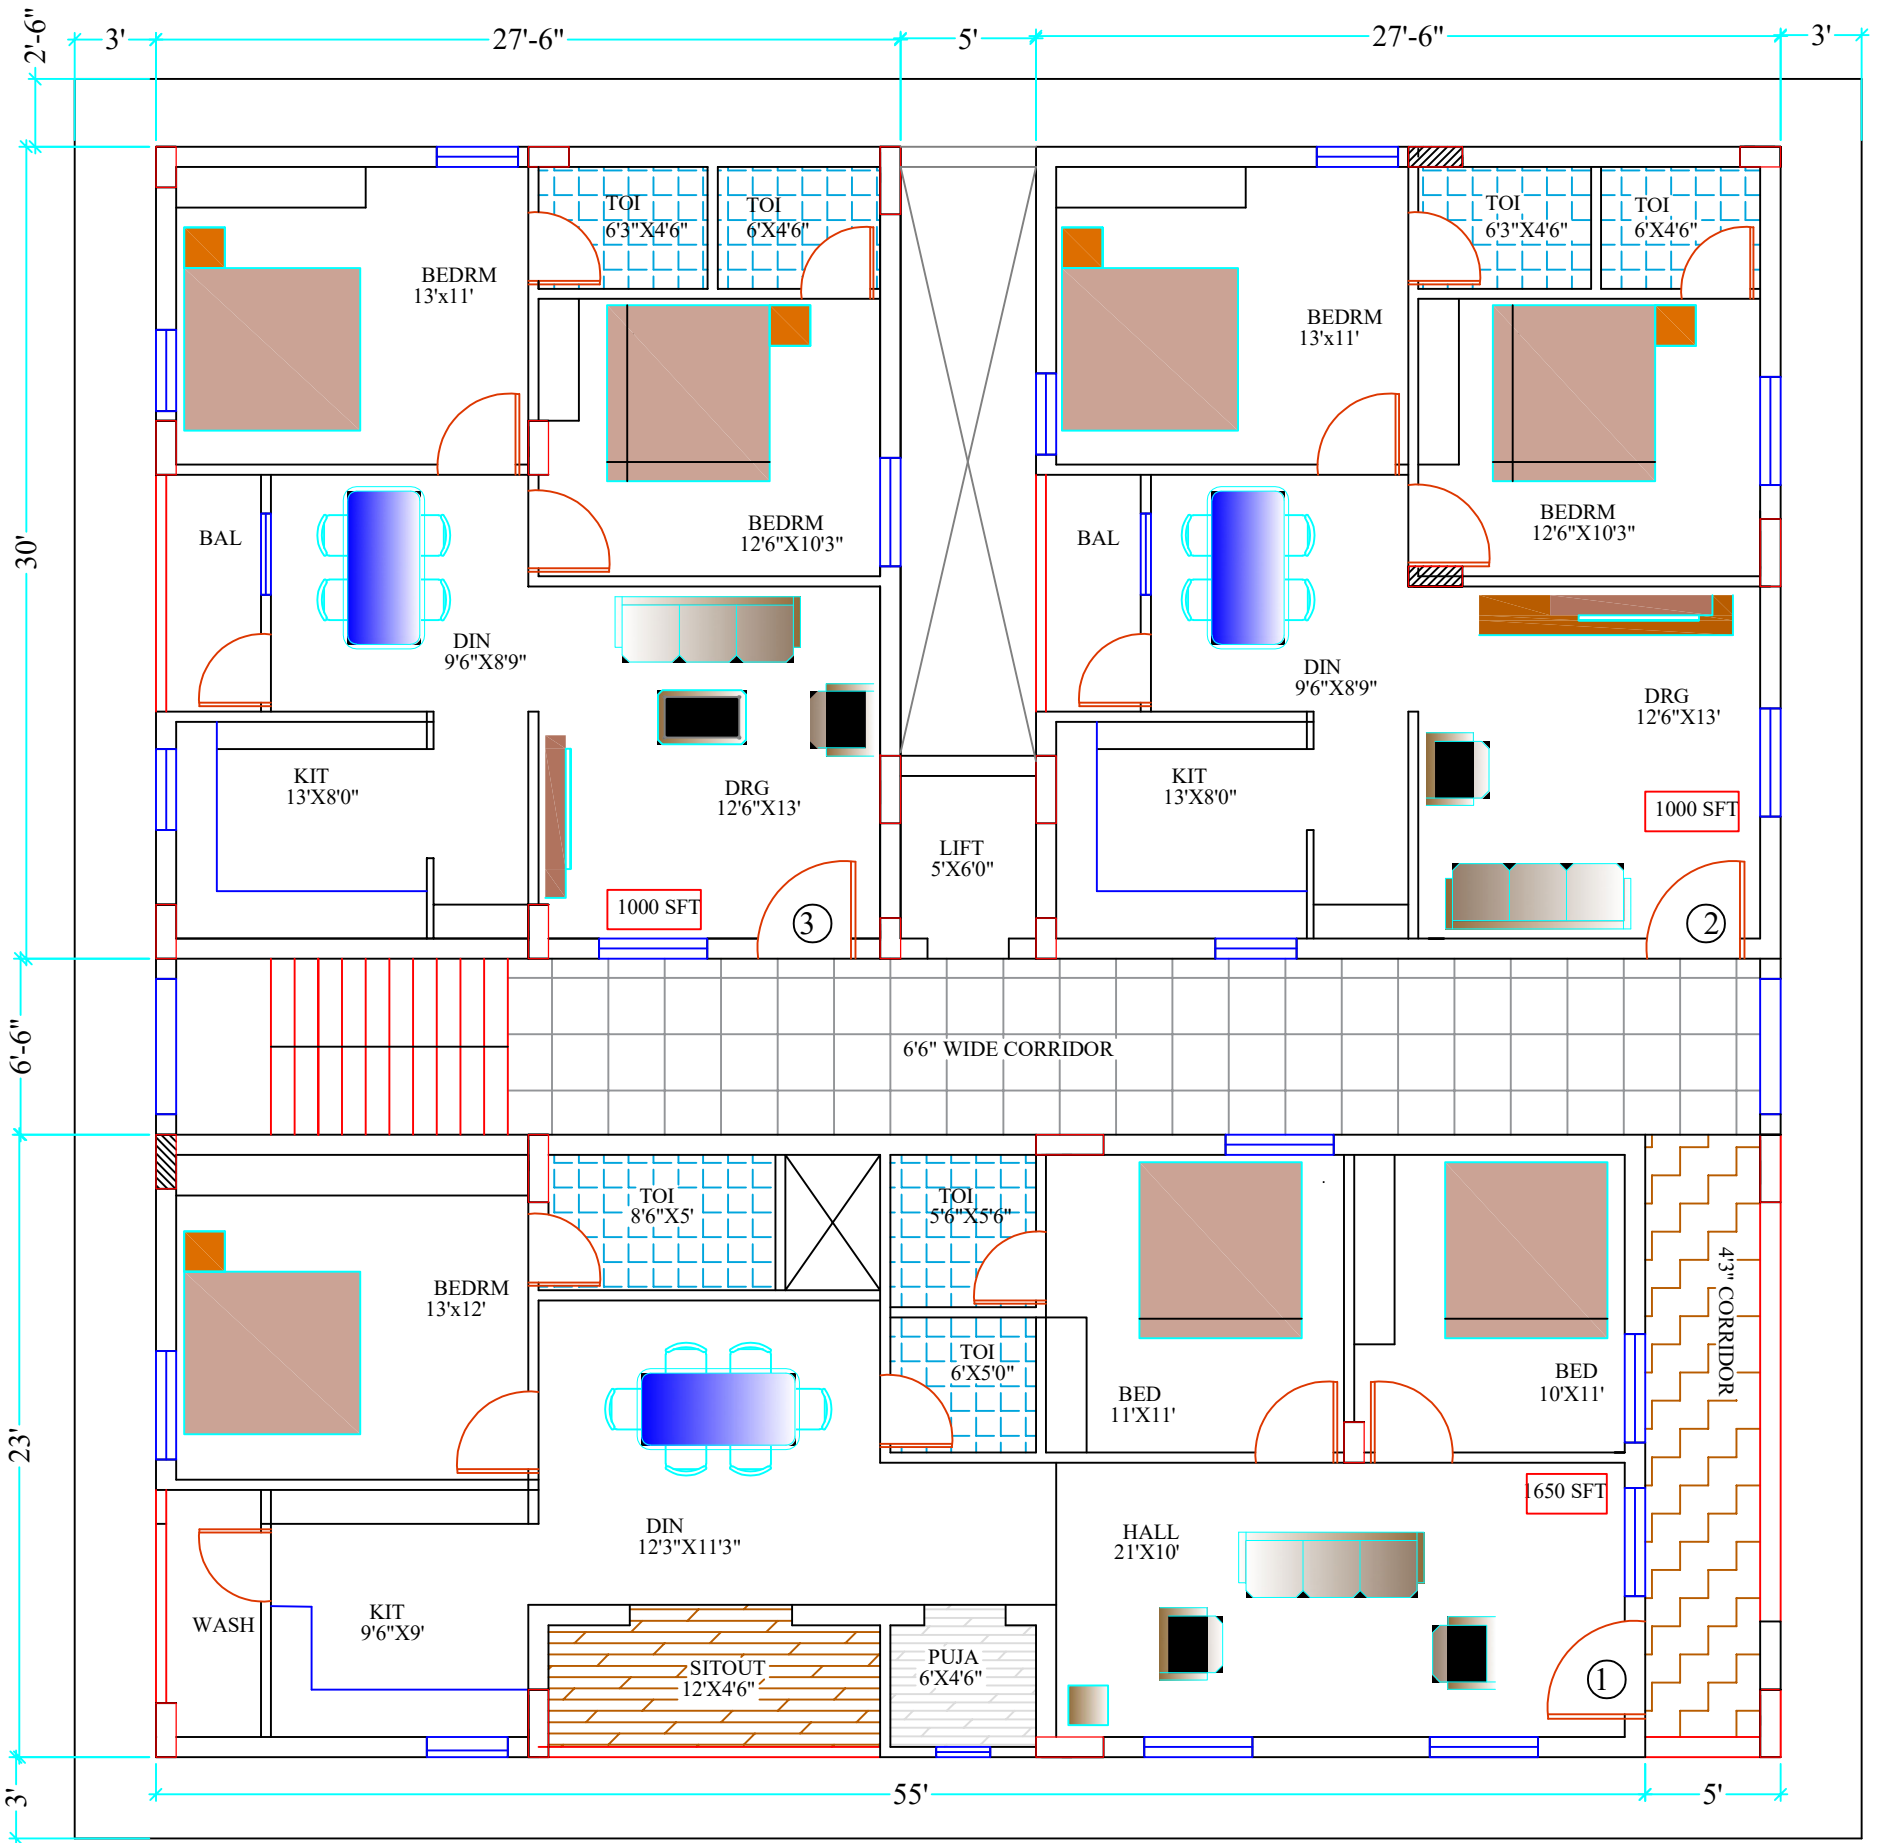

EAST ROAD

TYPICAL FLOOR PLAN-

BUILDERS

SAI ALEKYA CONSTRUCTIONS
TIRUPATI

ARCHITECTS:

AKSHARA DESIGNS
Vanasthalipuram,hyd.
#9849673767